


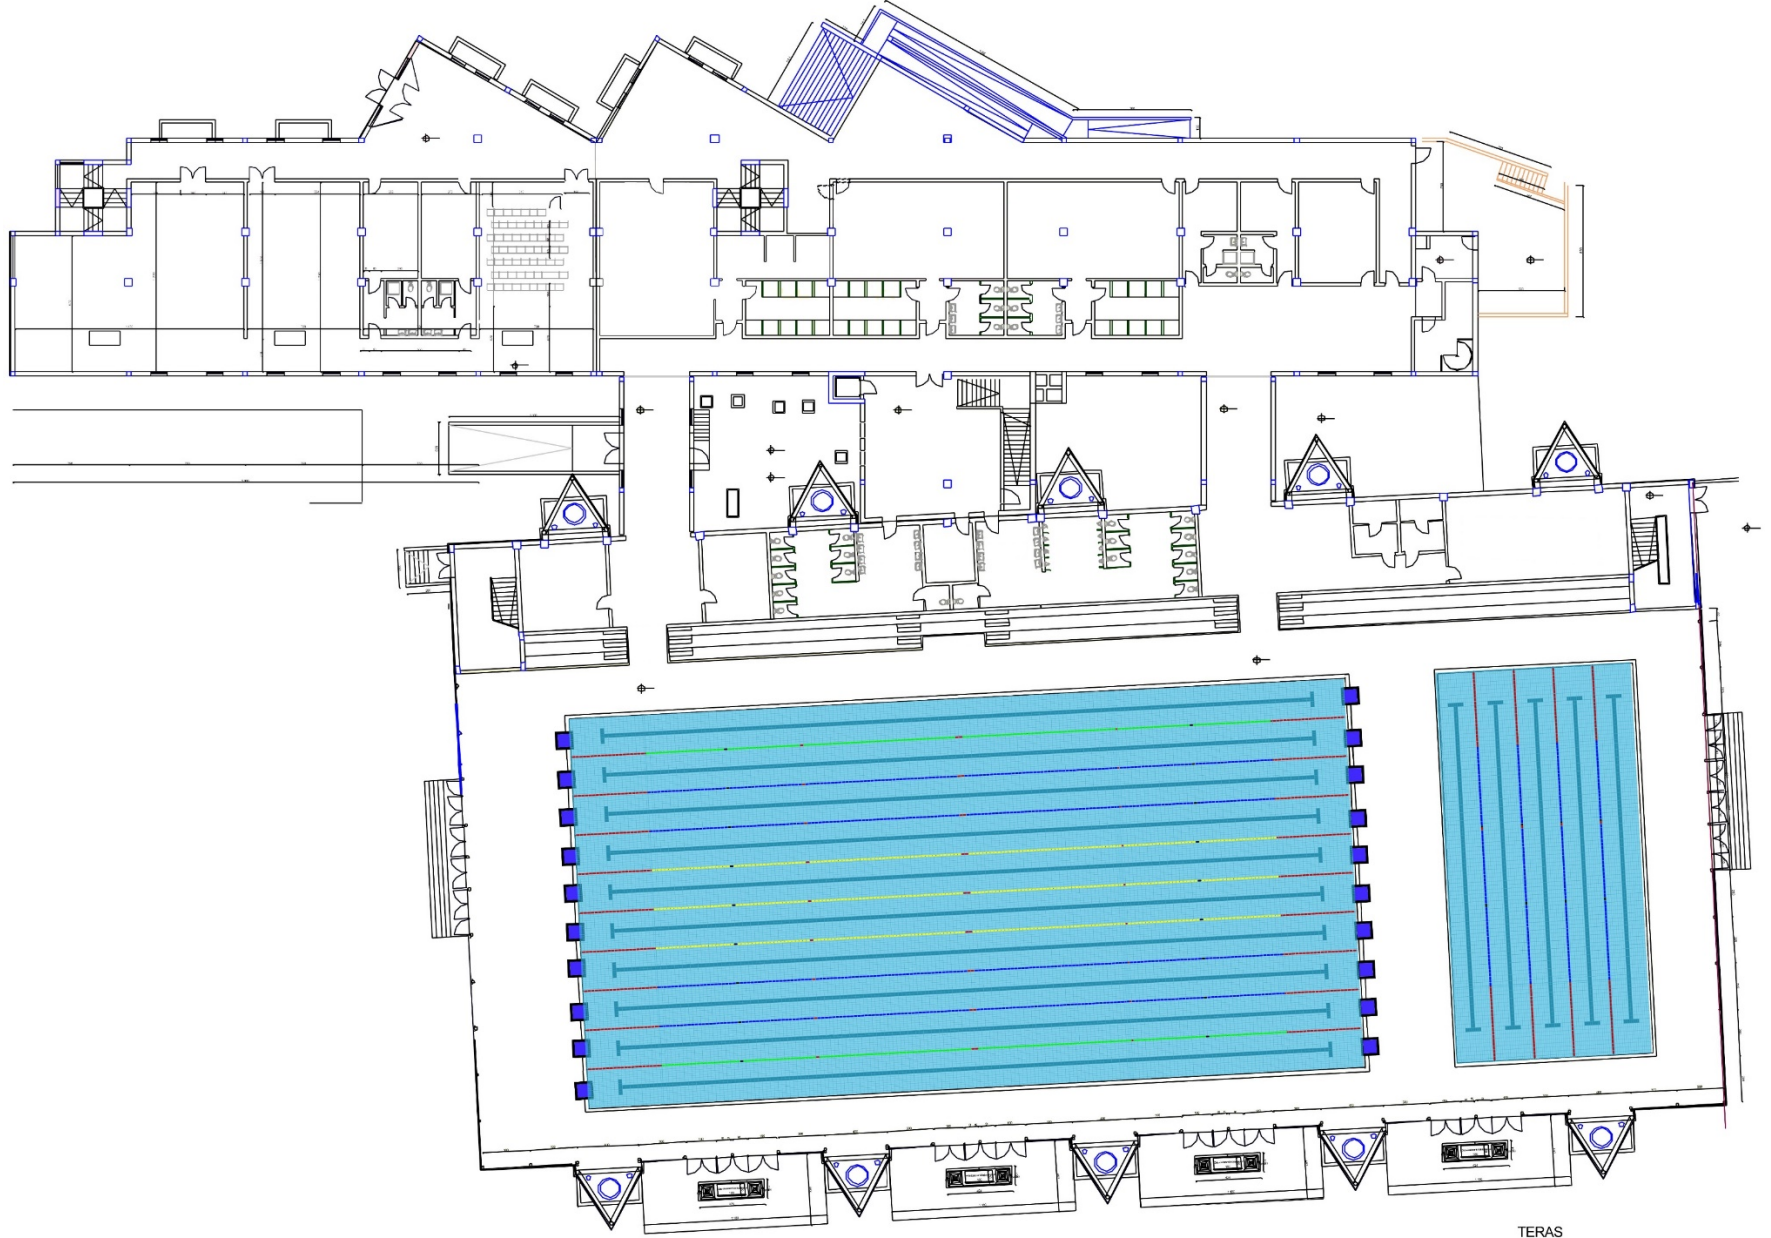

TERAS

ZEMİN KAT PLANI
ÖLÇEK: 1/200